


The material used in this plot has been reproduced from an Ordnance Survey map with the permission of the Controller of Her Majesty's Stationery Office © Crown copyright. Unauthorized reproduction infringes Crown copyright and may lead to prosecution or civil proceedings.
L.B. Newham 100019272 2004.



NOTES

REV	DATE	DESCRIPTION	BY	CKD

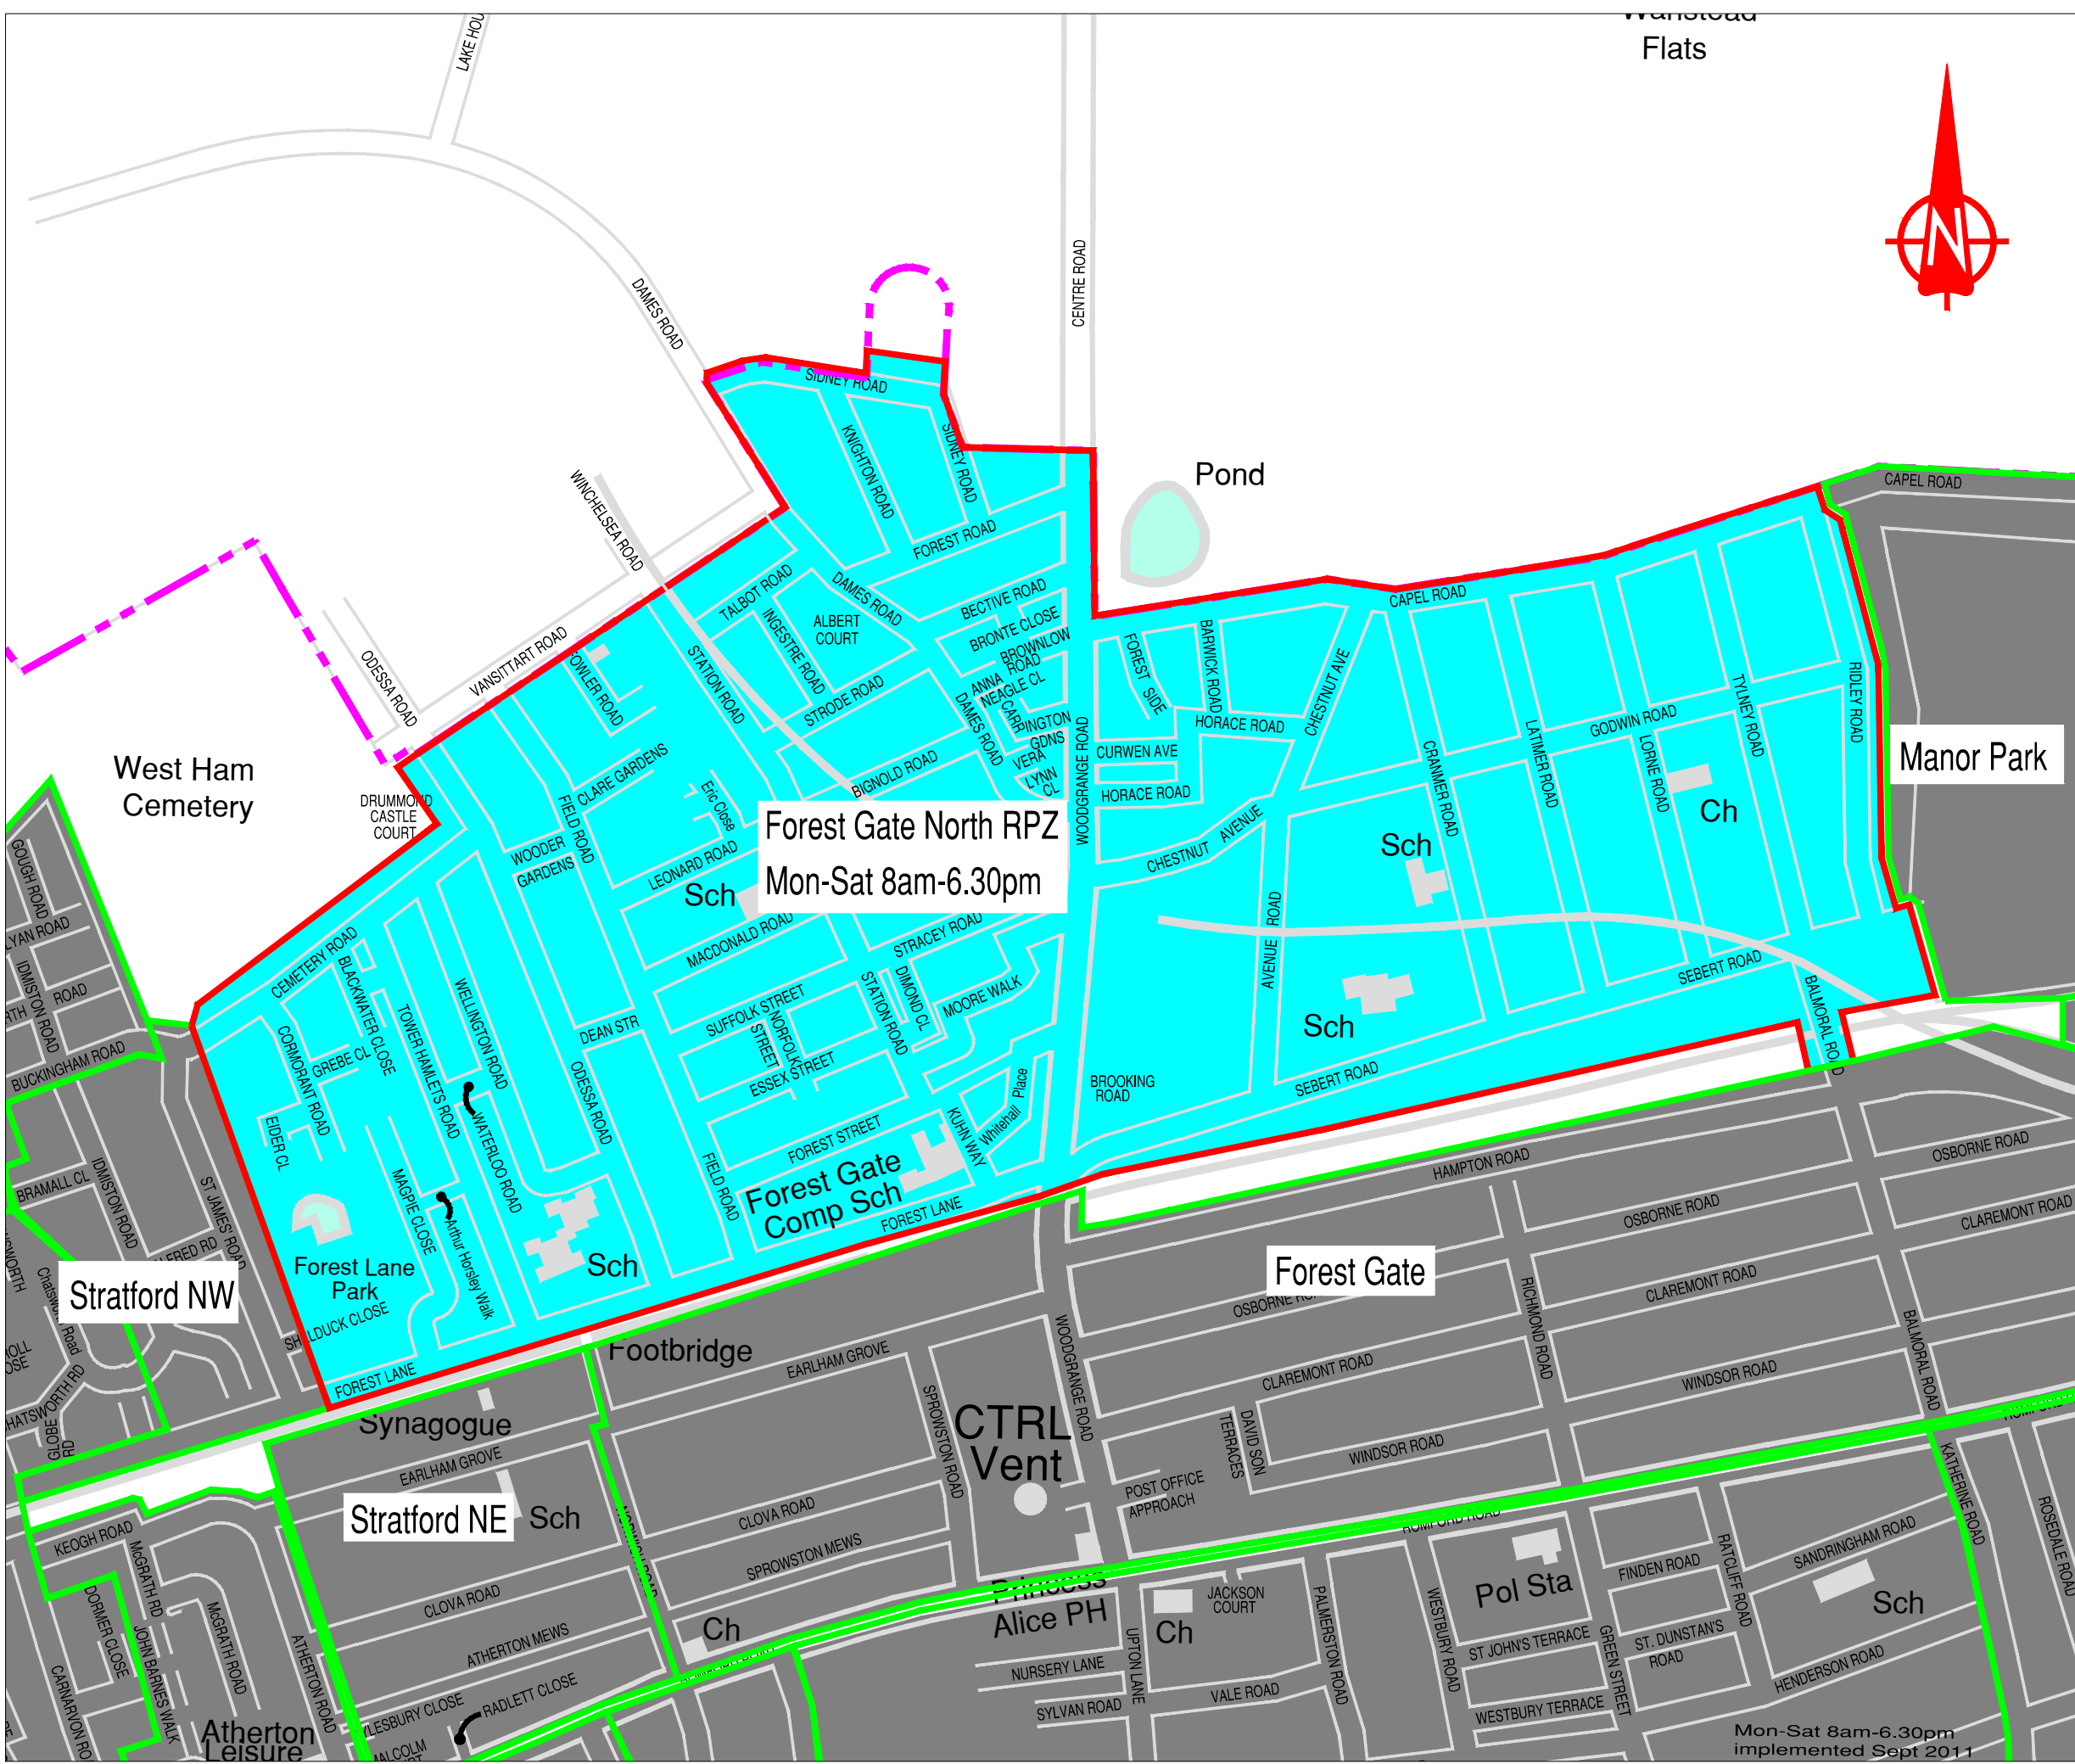

PROJECT
FOREST GATE NORTH RPZ

SUBJECT
PLAN

DRAWN	HB	DESIGNED	HB
SCALE	NTS @ A3	CHECKED	GC
		APPROVED	JB

DRAWING No. TMU/1243/005

DATE DRAWN	OCT 2016	DATE ISSUED	
------------	----------	-------------	--

Mon-Sat 8am-6.30pm implemented Sept 2011