



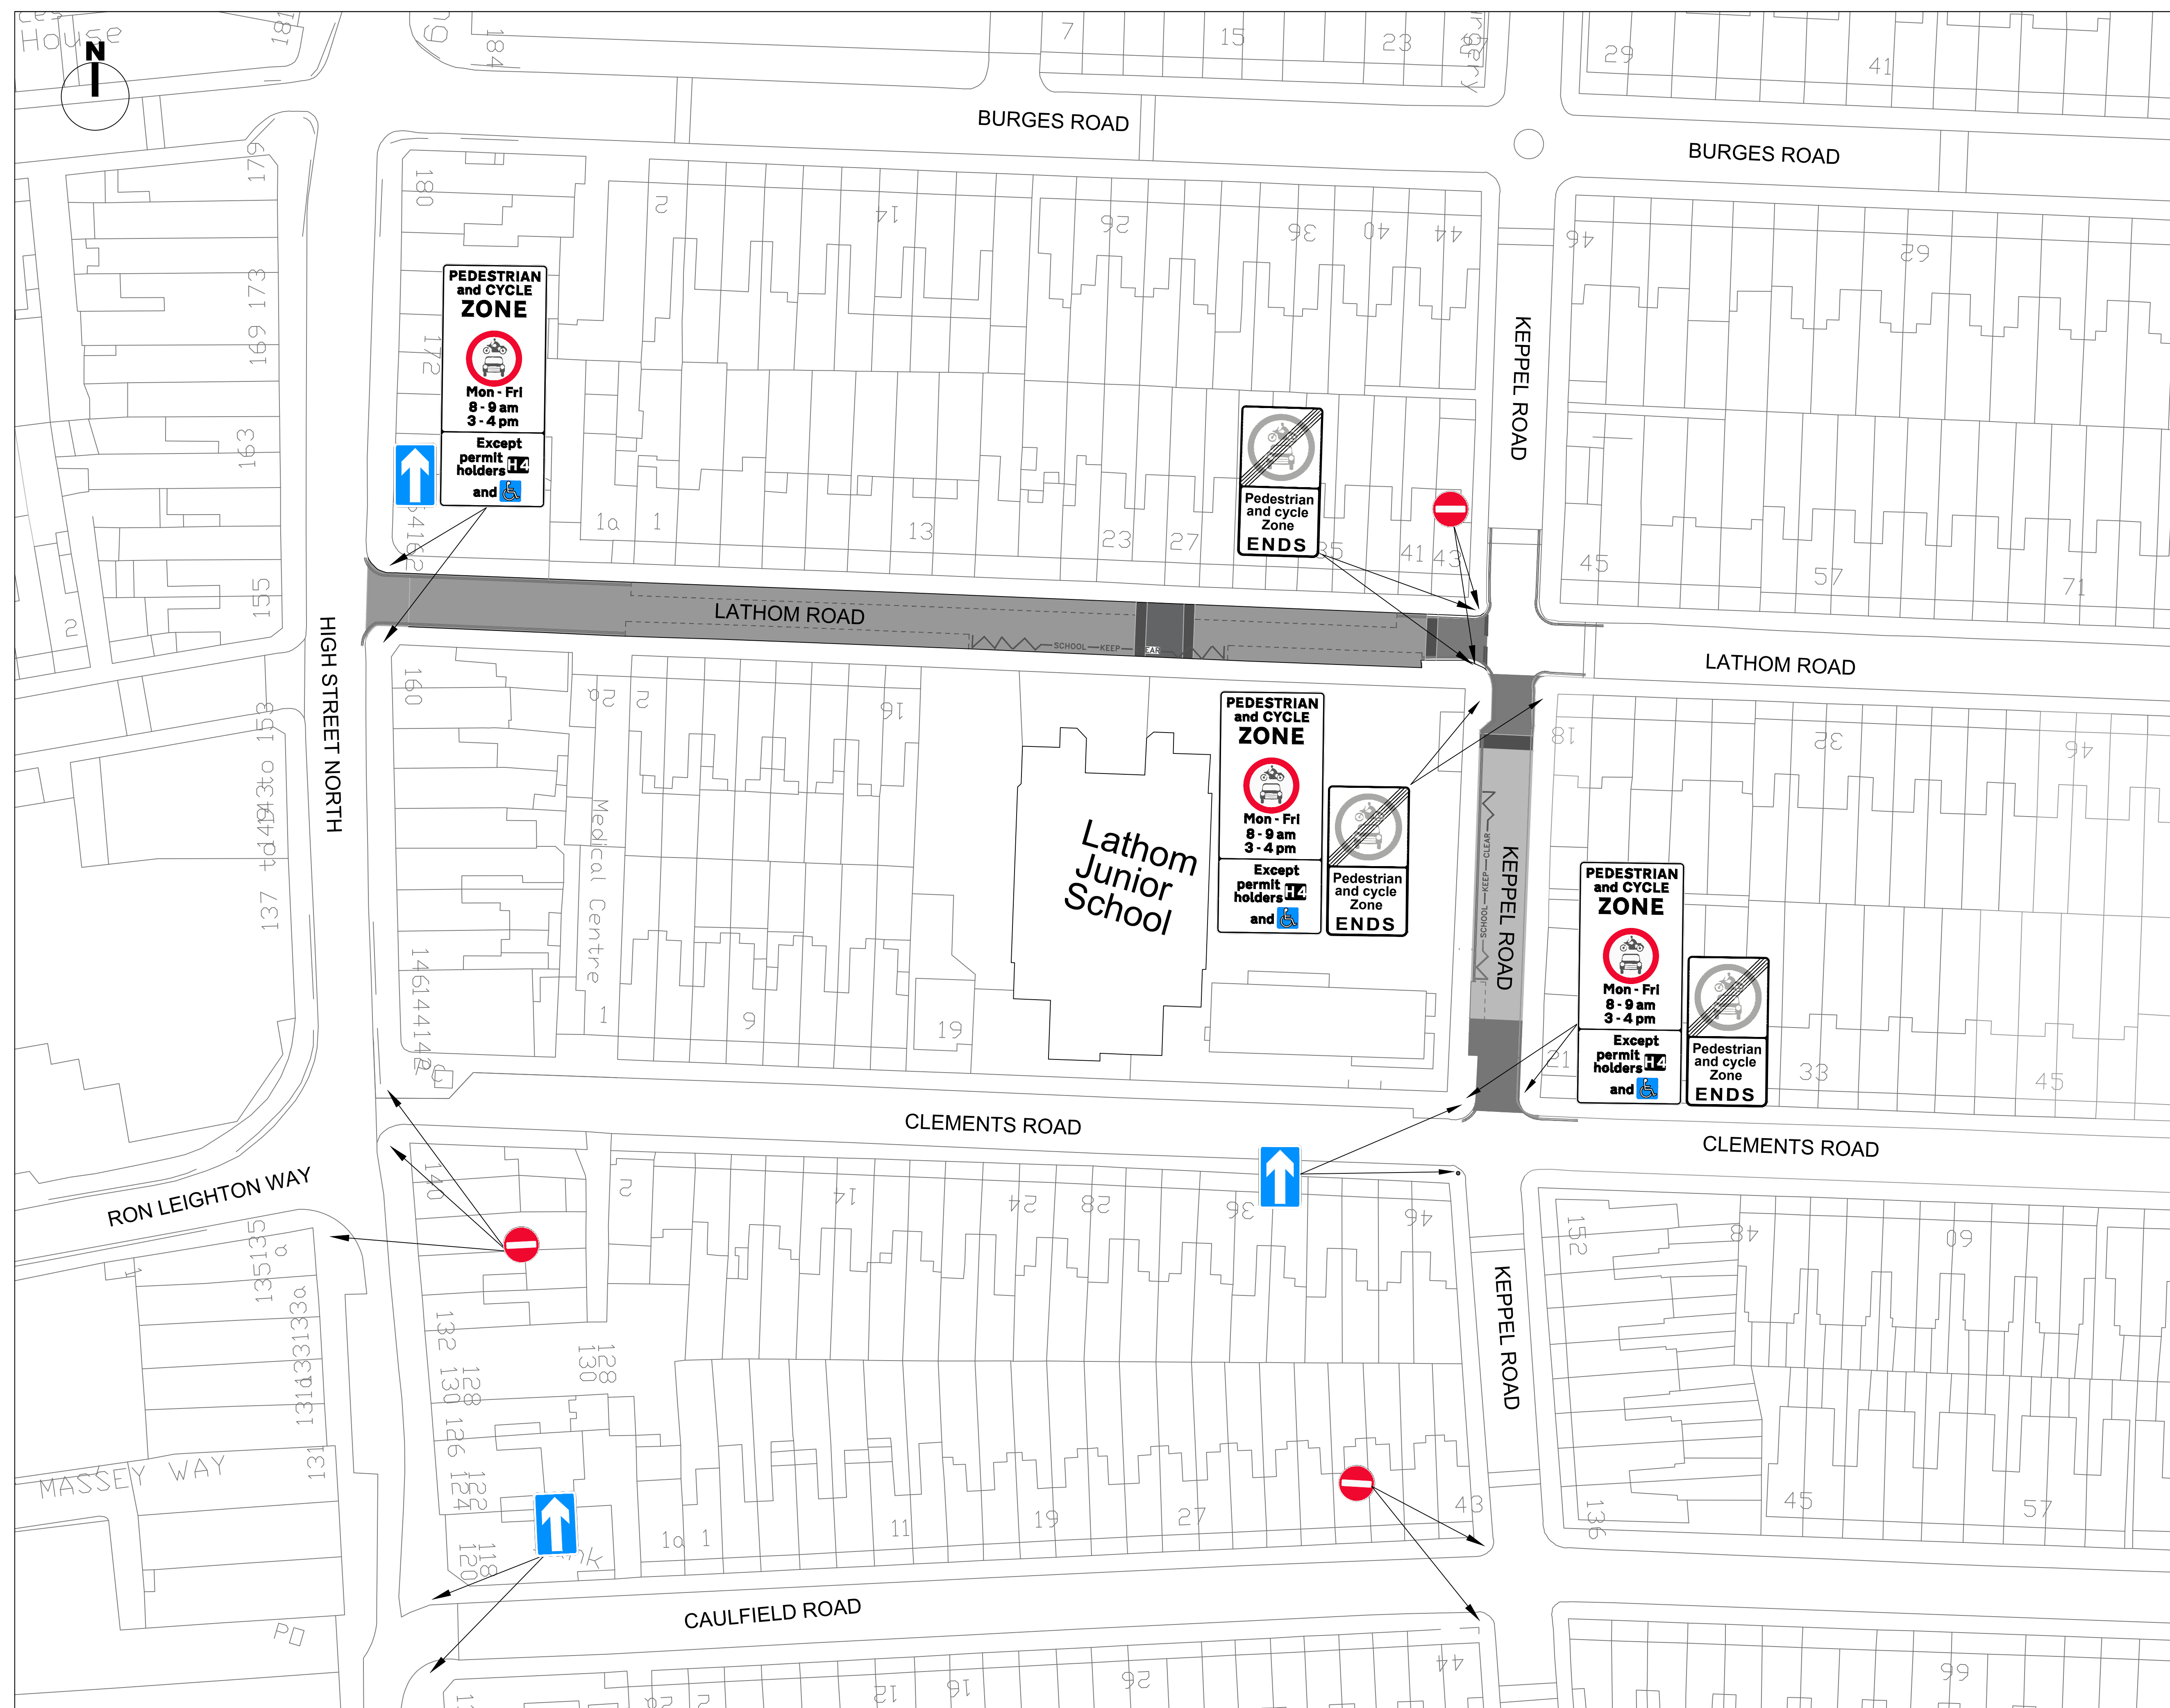

NOTES

Based upon the Ordnance Survey mapping with the permission of
the controller of Her Majesty Stationary Office - Crown copyright.
Unauthorised reproduction may lead to prosecution or civil
proceedings. L.B. Newham LA086517 1997.

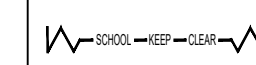

Existing "School Keep Clear" markings.



Existing line markings.



Existing "One way" Sign.



Existing "No Entry" Sign.



Areas within the Pedestrian and cycle only zone.


**PEDESTRIAN
and CYCLE
ZONE**



Mon - Fri
8 - 9 am
3 - 4 pm



Proposed "Pedestrian and Cycle Zone" signs to be installed at the following junctions: High Street North and Lathom Road, Lathom Road and Keppel Road and Lathom Road and Clements Road. The signs will indicate the start of the proposed "Pedestrian and Cycle only Zone".

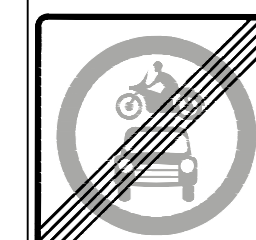

**Pedestrian
and cycle
Zone
ENDS**

Proposed "End of Zone" signs to be installed at the following junctions: Keppel Road/Latham Road and Keppel Road and Clements Road. The signs will indicate the end of the proposed "Pedestrian and Cycle only Zone".

REV	DATE	DESCRIPTION	BY	CKD
-----	------	-------------	----	-----



CLIENT London Borough of Newham

PROJECT	Healthy School Streets Lathom Junior School
---------	--

SUBJECT	Traffic Management Order
---------	--------------------------

CONTRACT No.	DRAWN	JM
	DESIGNED	JM
	CHECKED	CM
	APPROVED	CM

DRAWING No.	TMU / 1270 / 23/05/01	REV
		B

PROJECT STAGE	TMO	DATE ISSUED	September 2019
---------------	-----	-------------	----------------