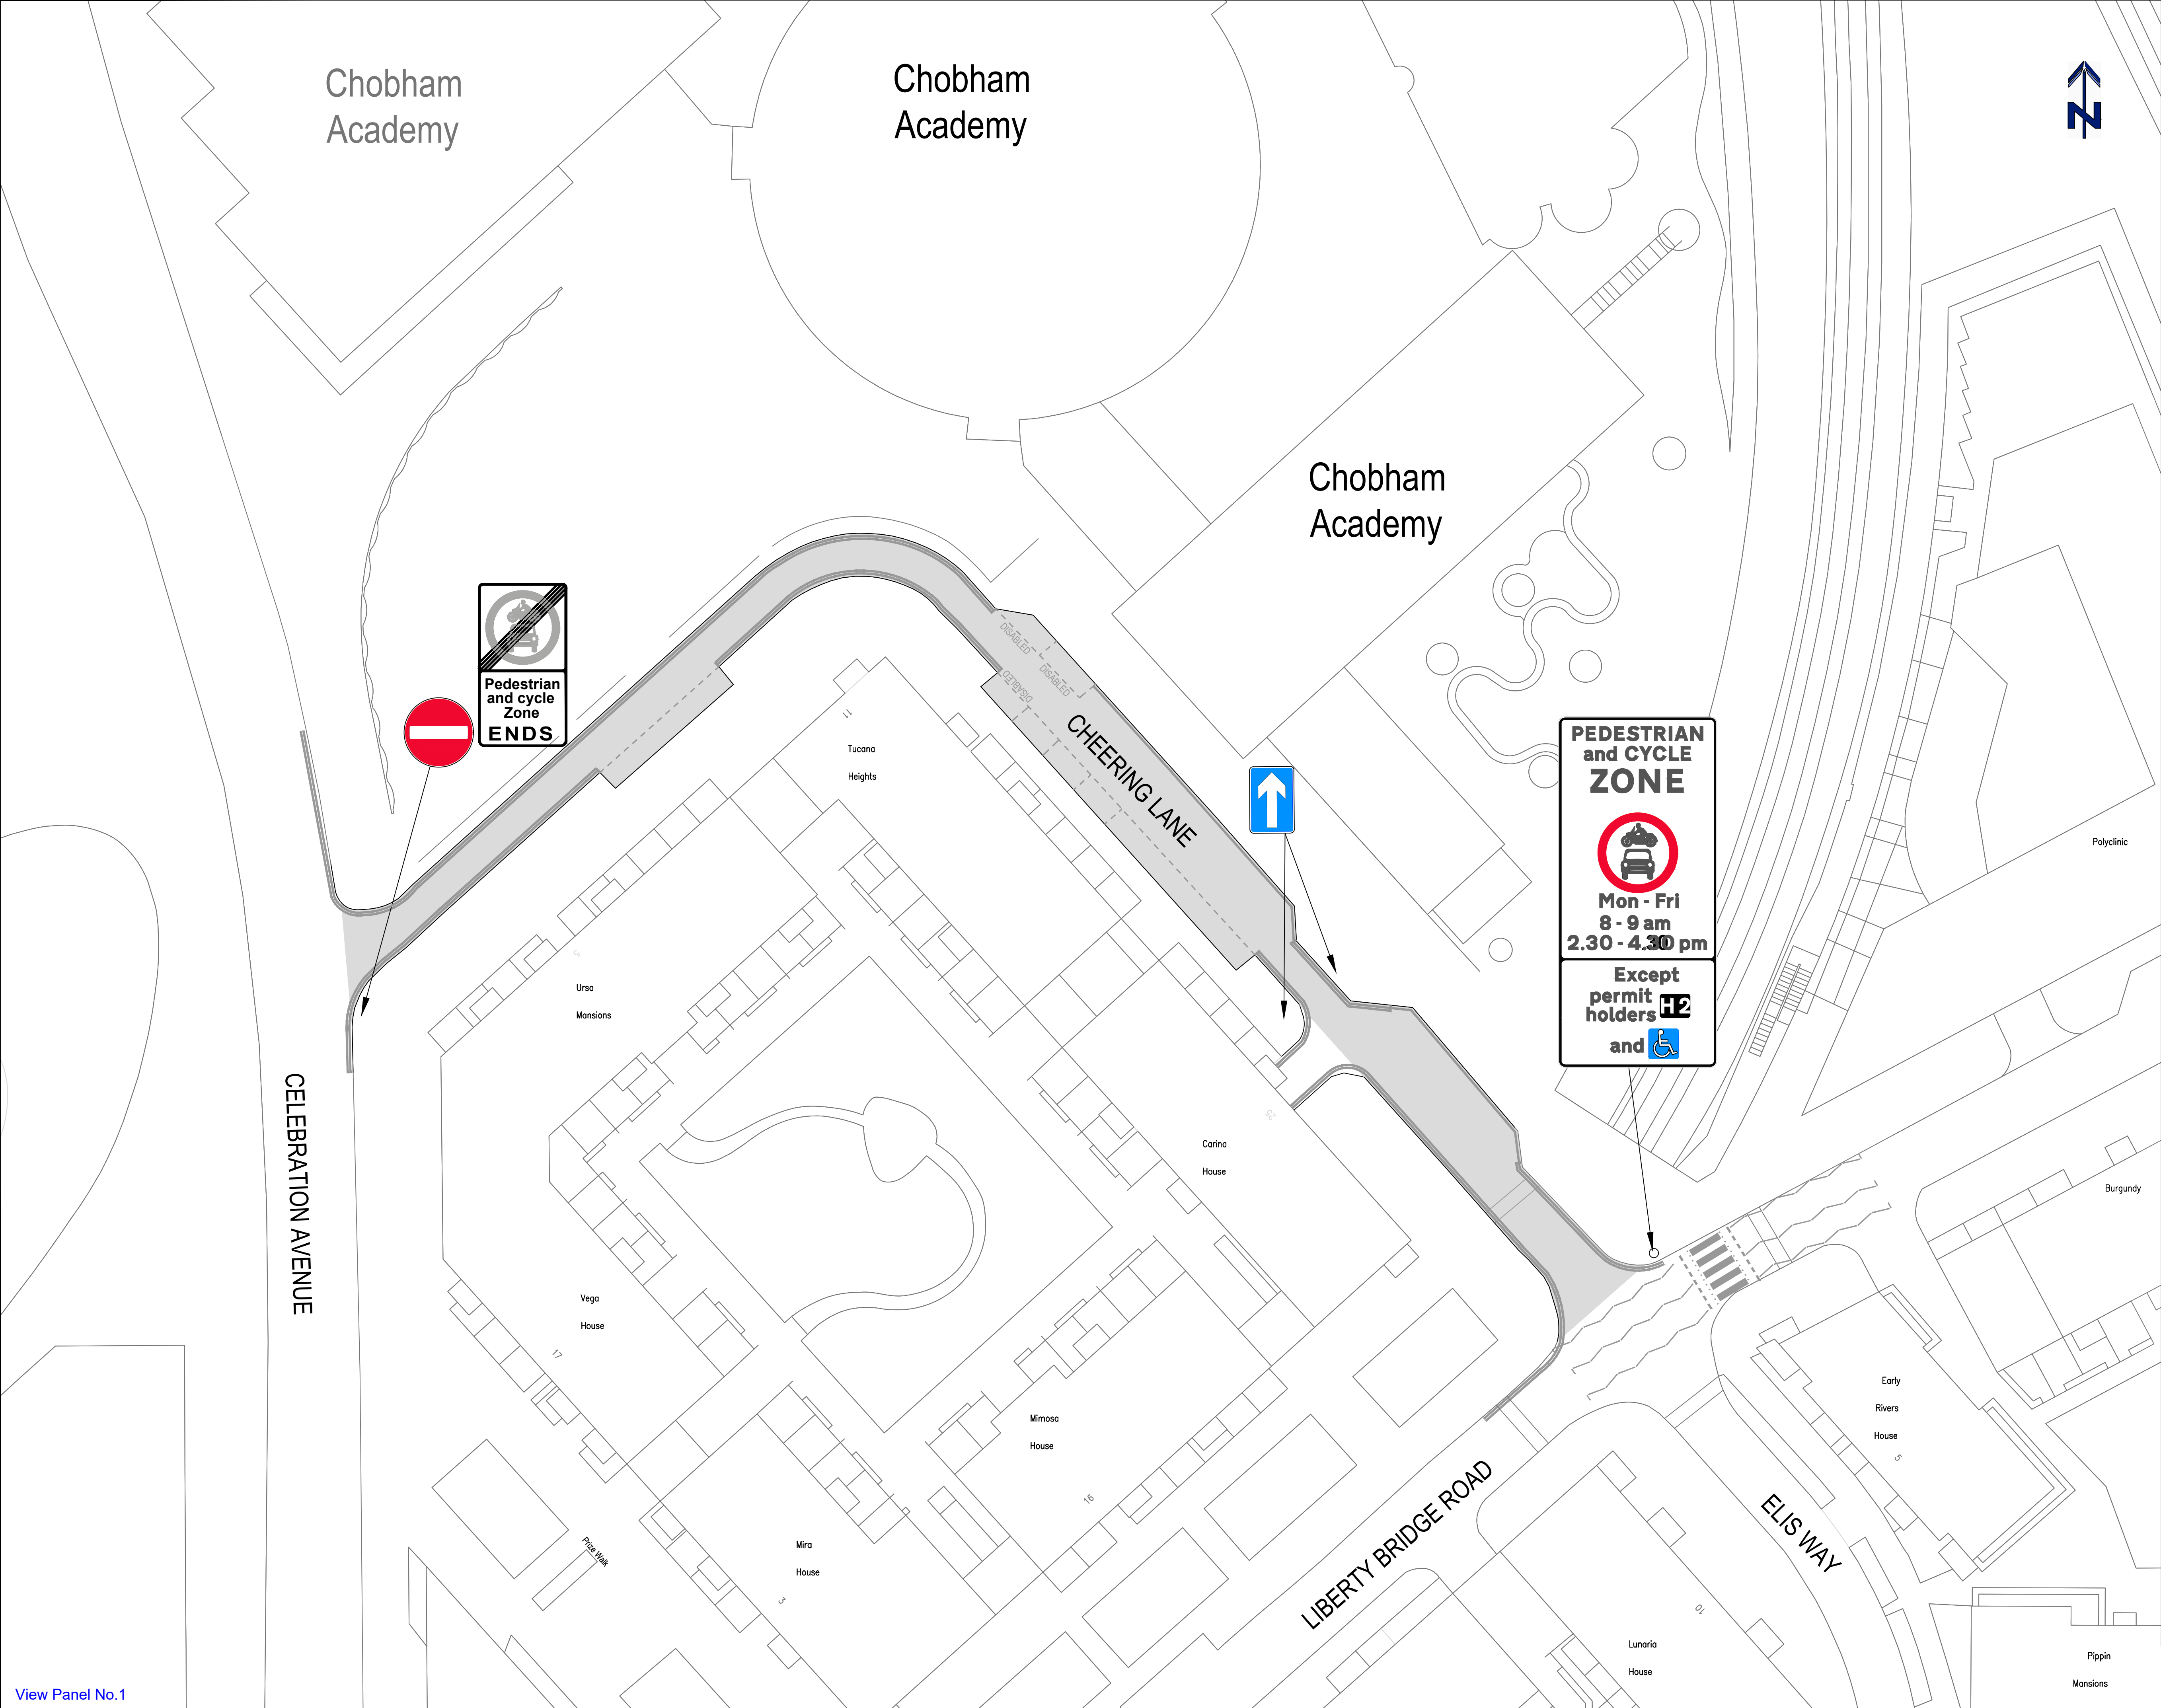




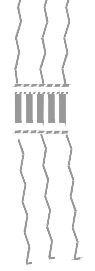
NOTES

Based upon the Ordnance Survey mapping with the permission of the controller of Her Majesty Stationary Office - Crown copyright. Unauthorised reproduction may lead to prosecution or civil proceedings. L.B. Newham LA086517 1997.

 
KEY:

Existing "One way" Signs.

Existing "No Entry" Signs.

Existing Zebra crossing.

Existing road markings (White and yellow).

Areas within the Pedestrian and cycle only zone.

New "Pedestrian and Cycle Zone" signs to be installed at the junction of Cheering Lane and Liberty Bridge Road. This is to indicate the start of the proposed "Pedestrian and Cycle Zone".

New "End of Zone" signs to be installed at the junction of Cheering Lane and Celebration Avenue. This is to indicate the end of the proposed "Pedestrian and Cycle Zone".

REV	DATE	DESCRIPTION	BY	CKD
				
CLIENT		London Borough of Newham		
PROJECT		Healthy School Streets Chobham Academy		
SUBJECT		General Arrangement		
CONTRACT No.		DRAWN JM		
SCALE		DESIGNED JM		
NTS		CHECKED CM		
		APPROVED CM		
DRAWING No.		TMU / 1270 / 23/02/04		REV A
PROJECT STAGE		Implementation		DATE ISSUED October 2019