


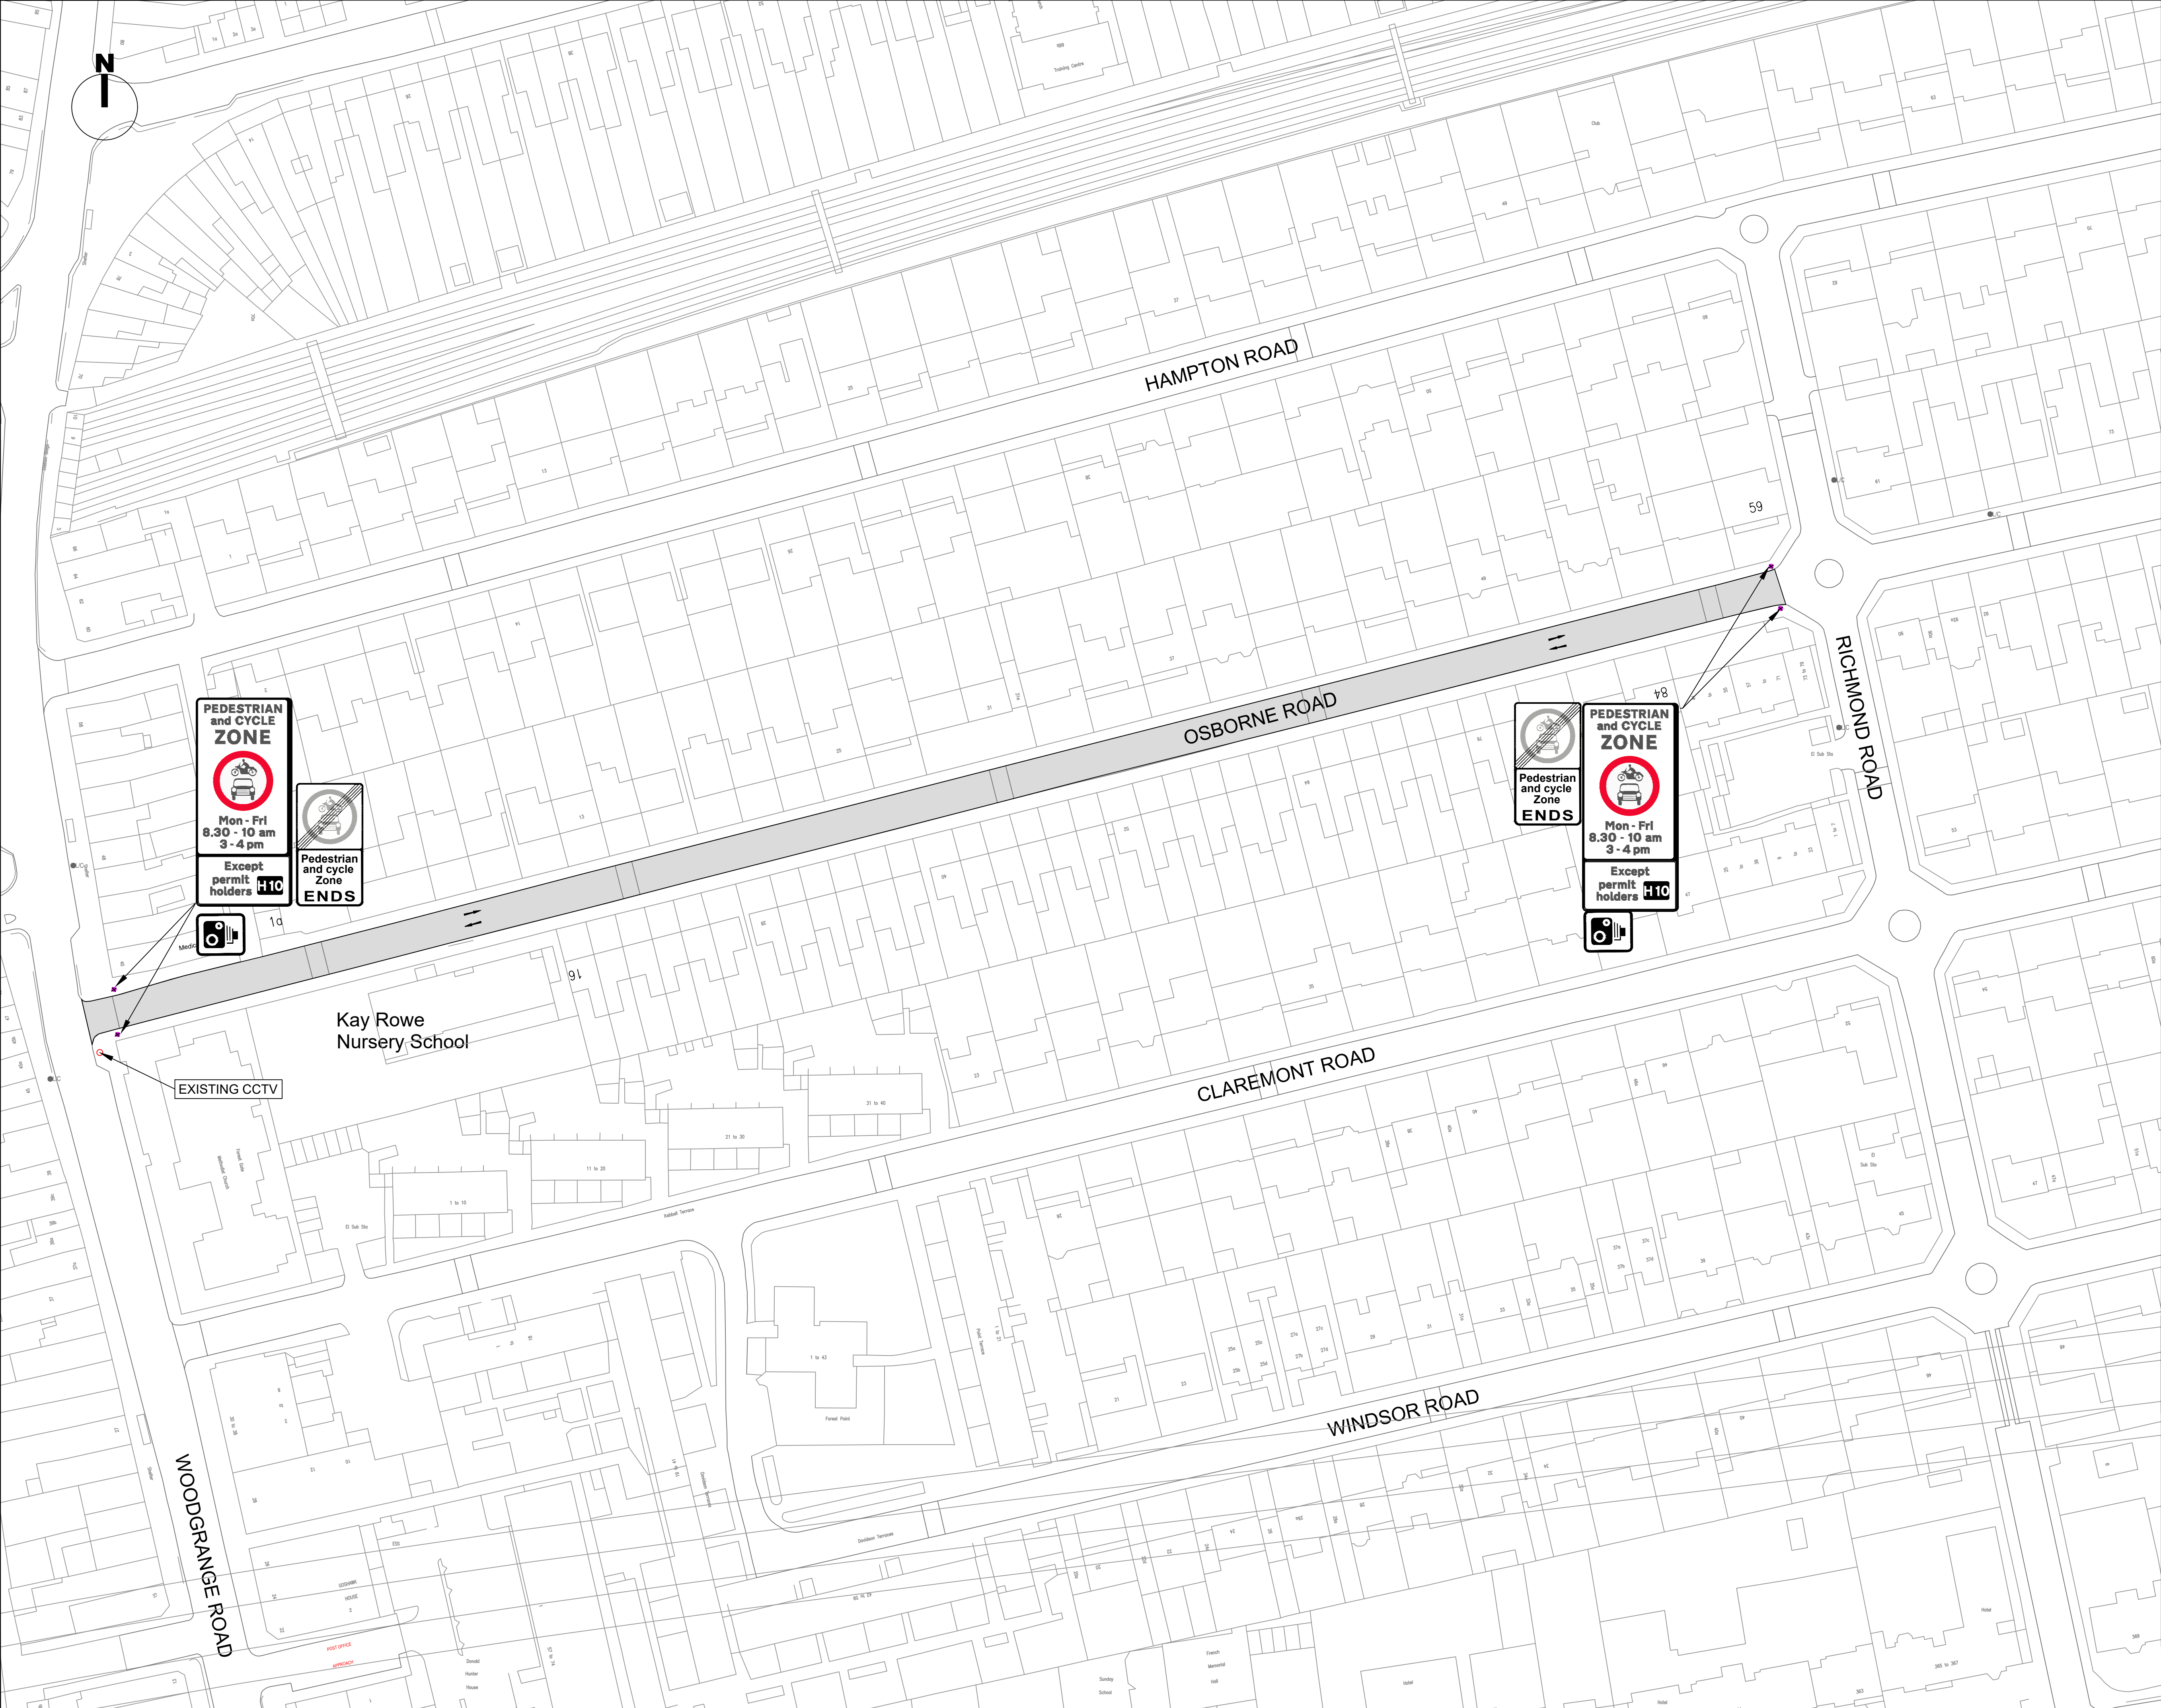

NOTES

Based upon the Ordnance Survey mapping with the permission of the controller of Her Majesty Stationary Office - Crown copyright. Unauthorised reproduction may lead to prosecution or civil proceedings. L.B. Newham LA086517 1997.

PEDESTRIAN and CYCLE ZONE

Mon - Fri
8.30 - 10 am
3 - 4 pm

Except permit holders

H10

Proposed "Pedestrian and Cycle Zone" signs to be installed at two junctions - Woodgrange Road/ Osborne Road and Osborne Road/ Richmond Road. The signs will indicate the start of the proposed "Pedestrian and Cycle Zone".

Pedestrian Zone ENDS

New "camera" sign.

Proposed "End of Zone" signs to be installed at two junctions - Woodgrange Road/ Osborne Road and Osborne Road/ Richmond Road. The signs will indicate the end of the proposed "Pedestrian and Cycle Zone".

Areas within the Pedestrian and cycle only zone.

Proposed New post

Existing Lamp Column

NOTE:

1. All signs to be installed on existing lamp columns.

REV	DATE	DESCRIPTION	BY	CKD
CLIENT London Borough of Newham				
PROJECT Healthy School Streets Kay Rowe Nursery School Forest Gate E7				
SUBJECT Proposed "timed road closure" General arrangements				
CONTRACT No.		DRAWN	HB	
SCALE		CHECKED	DB	
DRAWING No.		APPROVED	CM	
PROJECT STAGE Traffic Order Consultation		DATE ISSUED July 2020		REV A