


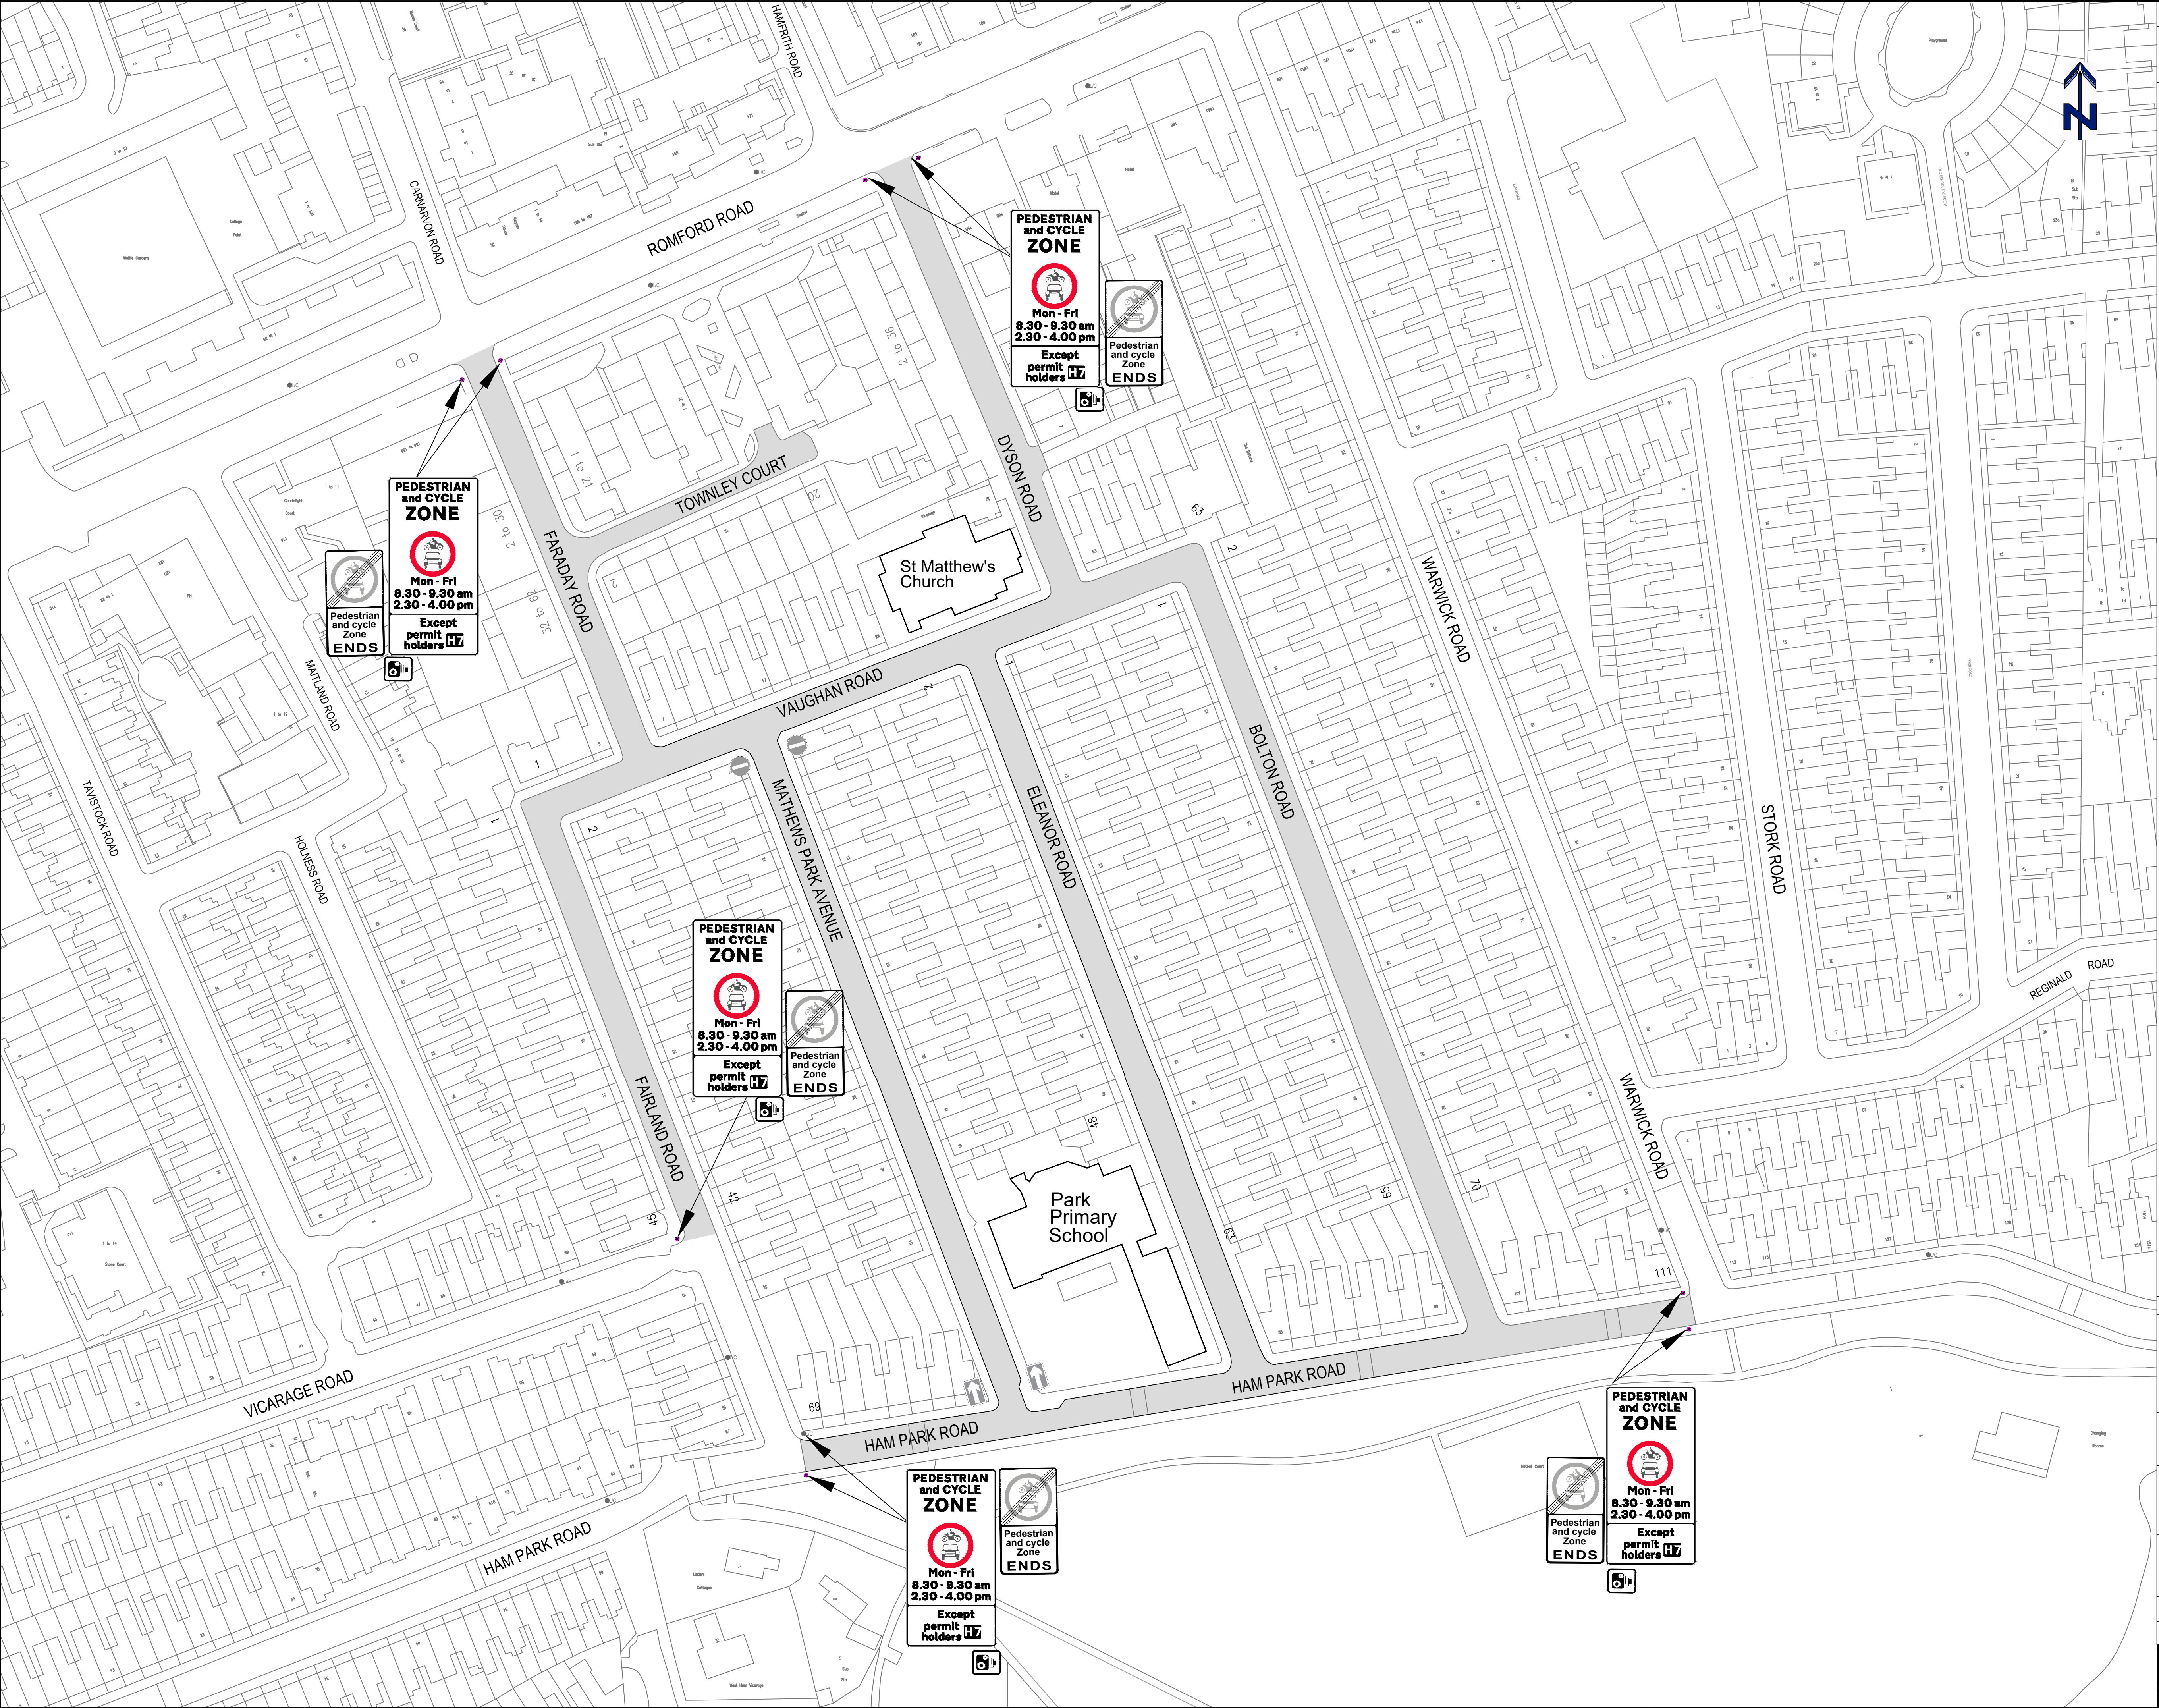

NOTES

Based upon the Ordnance Survey mapping with the permission of the controller of Her Majesty Stationary Office - Crown copyright. Unauthorised reproduction may lead to prosecution or civil proceedings. L.B. Newham LA086517 1997.

KEY:

PEDESTRIAN and CYCLE ZONE

Mon - Fri
8.30 - 9.30 am
2.30 - 4.00 pm

Except permit holders

Pedestrian and cycle Zone
ENDS

Proposed "camera" sign.

Proposed "Pedestrian and Cycle Zone" signs will indicate the start of the "Pedestrian and Cycle Zone".

Proposed "End of Zone" signs will indicate the end of the "Pedestrian and Cycle Zone".

Proposed "camera" sign.

Areas within the Pedestrian and cycle only zone.

Existing Lamp Column

Proposed new post

NOTE:

1. All signs to be installed on existing lamp columns.

REV	DATE	DESCRIPTION	BY	CKD
Newham London				
CLIENT London Borough of Newham				
PROJECT H7: Healthy School Streets Park Primary School				
SUBJECT Proposed "Pedestrian and cycle only" zone General arrangements				
CONTRACT No.		DRAWN JM		
SCALE		DESIGNED JM		
NTC		CHECKED DB		
		APPROVED CM		
DRAWING No.				
TMU / 1381 / 07/02				
REV A				
PROJECT STAGE Traffic Order Consultation		DATE ISSUED July 2020		