
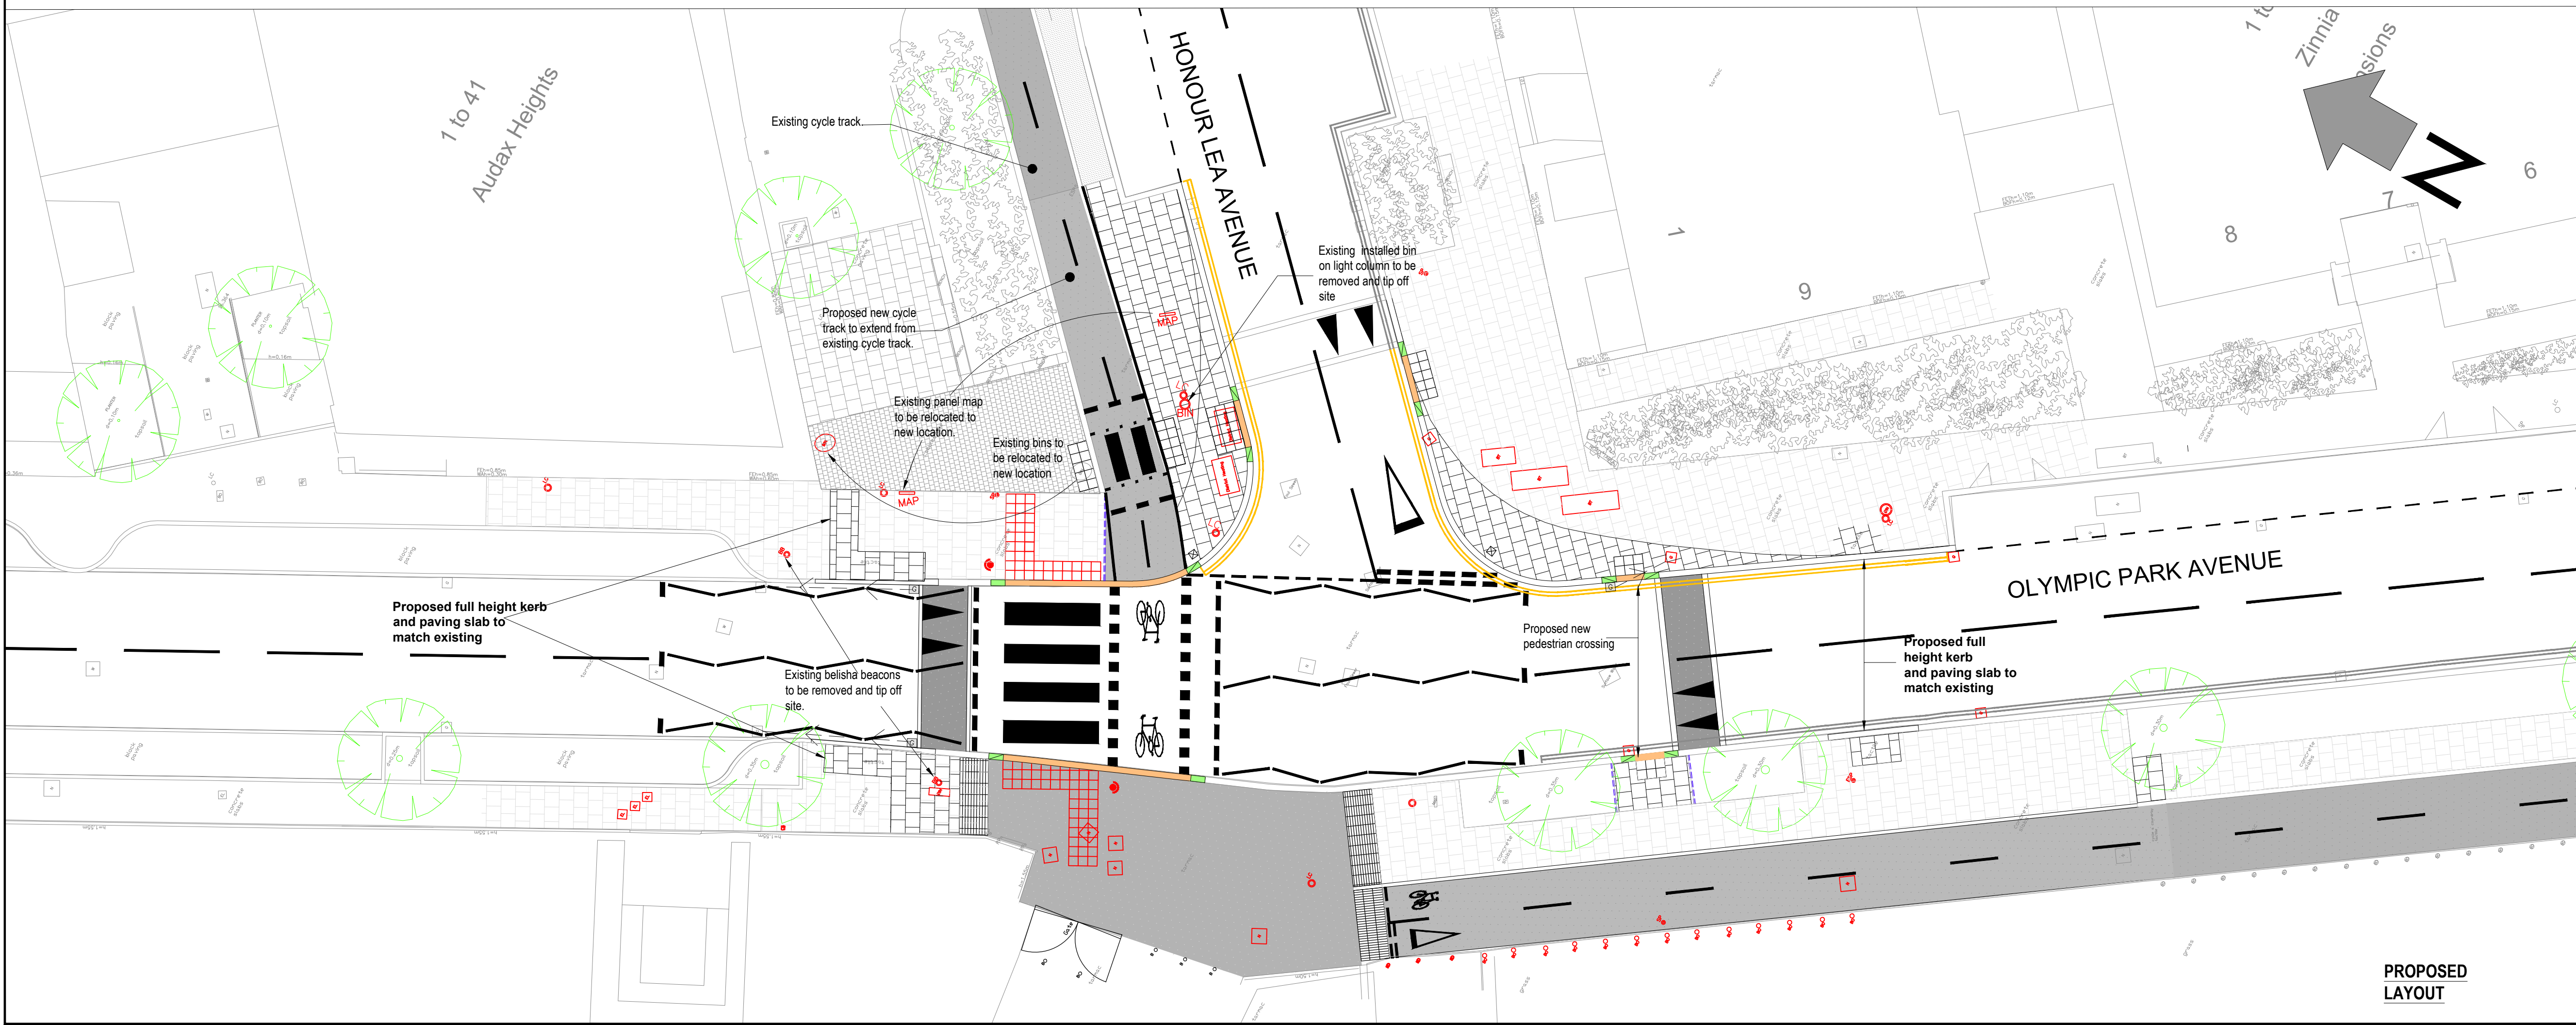


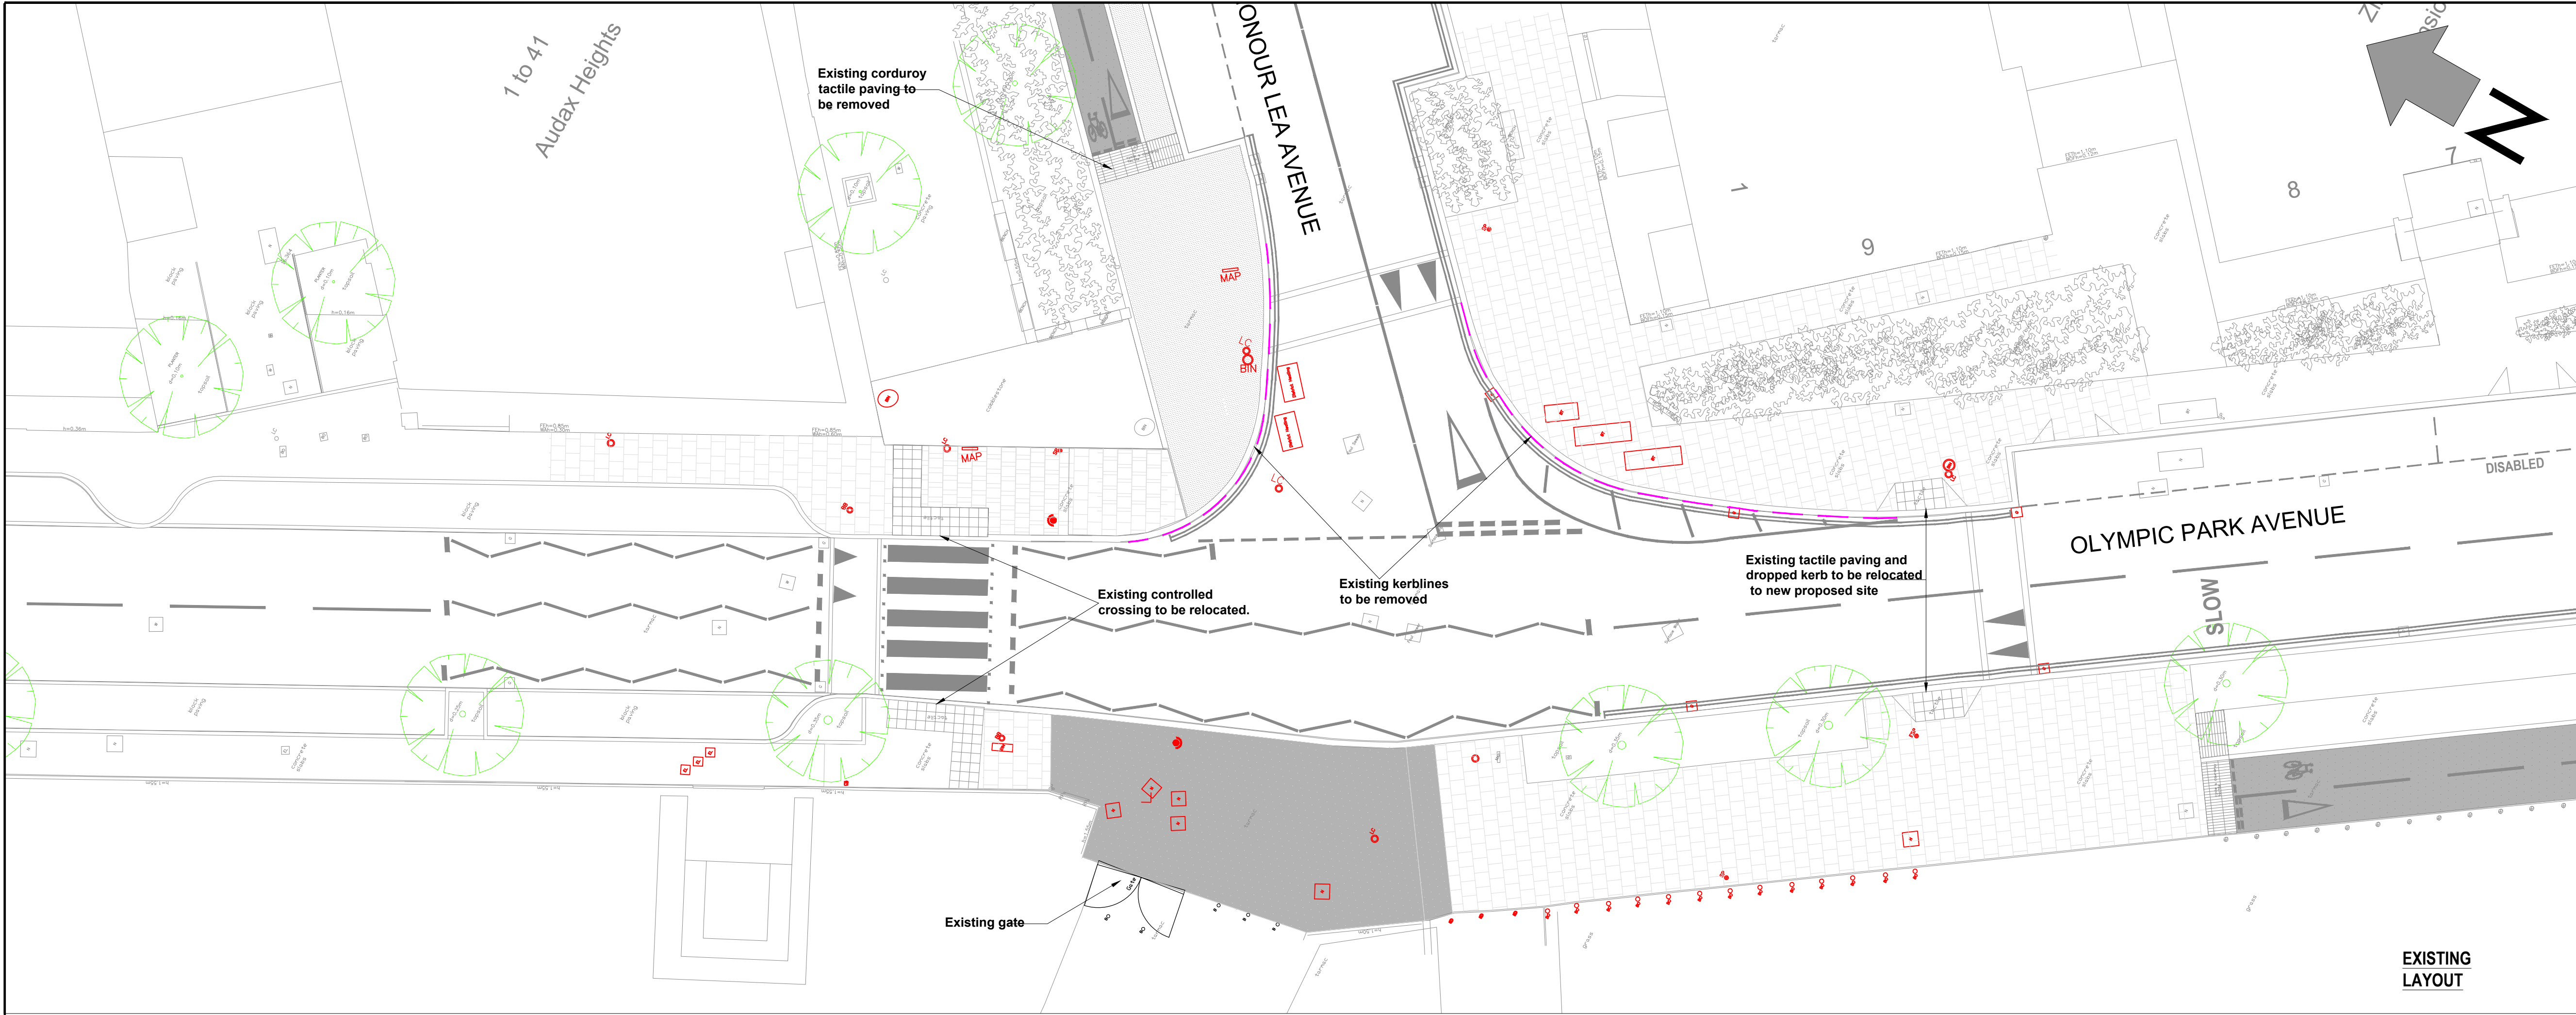

NOTES

© Crown copyright and database rights OS AC0000851117 (2024).
You are permitted to use this data solely to enable you to respond to, or interact with, the organisation that provided you with the data. You are not permitted to copy, sub-license, distribute or sell any of this data to third parties in any form.

NOTES:

- Please note:** Any proposals dependent on exact location information may require measurement on site.
- All dimensions shall be site verified, any discrepancies from actual site conditions shall be brought to the engineer/clerk of work's attention prior to carrying out any works in the affected areas. Affected works shall only be progressed upon engineer/clerk of work's instructions.
- The contractor is responsible for checking the locations of existing statutory services prior to construction, pay attention to the "New Roads and Street Works Act 1991".
- OTHER NOTES AS REQUIRED (In Sentence case please).**

KEY:

- Existing footway tarmac
- Existing resin bonded material
- Existing cycle lane tarmac
- Existing footway slabs to remain
- Existing line markings to remain
- Existing kerb to remain
- Existing kerb line to be removed
- Existing red/buff tactile paving
- Existing corduroy paving
- Existing tree to remain
- Existing street name plate sign to remain.
- Existing sign plate and post to remain.
- Existing lamp column to remain.
- Existing highways gully to remain.
- Existing manhole cover to remain, (unknown).
- Existing metal bollard
- Existing bins
- Existing display map
- Existing belisha beacon
- Proposed tarmac resurfacing ramp
- Proposed resin bonded material
- Proposed footway widening/ footway paving slab to match existing
- Proposed cycle lane tarmac to match existing
- Proposed block paving
- Proposed white line marking
- Proposed yellow line marking
- Proposed new kerb
- Proposed new dropper kerbs
- Proposed dropped kerb
- Proposed grey tactile paving
- Proposed red tactile paving
- Proposed corduroy paving
- Proposed precast concrete bollard
- Proposed belisha beacon
- Proposed new edging kerb
- Proposed precast concrete gully and connection

A	JUN 24	FIRST REVISION	DN	JMH
REV	DATE	DESCRIPTION	BY	CKD

Newham London

CLIENT London Legacy Development Corporation
Highways and Sustainable Transport

PROJECT CHOBHAM MANOR
PHASE 2
STRATFORD OLYMPIC PARK WARD

SUBJECT HONOUR LEA AVENUE JUNCTION OLYMPIC PARK AVENUE
GENERAL ARRANGEMENT

CONTRACT No.	DRAWN DN
DESIGNED DN	CHECKED JMH
APPROVED	

SCALE NTS @A1	REV A
DRAWING No. 21143 / 1000 / 01	

PROJECT STAGE CONSTRUCTION	DATE ISSUED JUN 2024
----------------------------	----------------------