
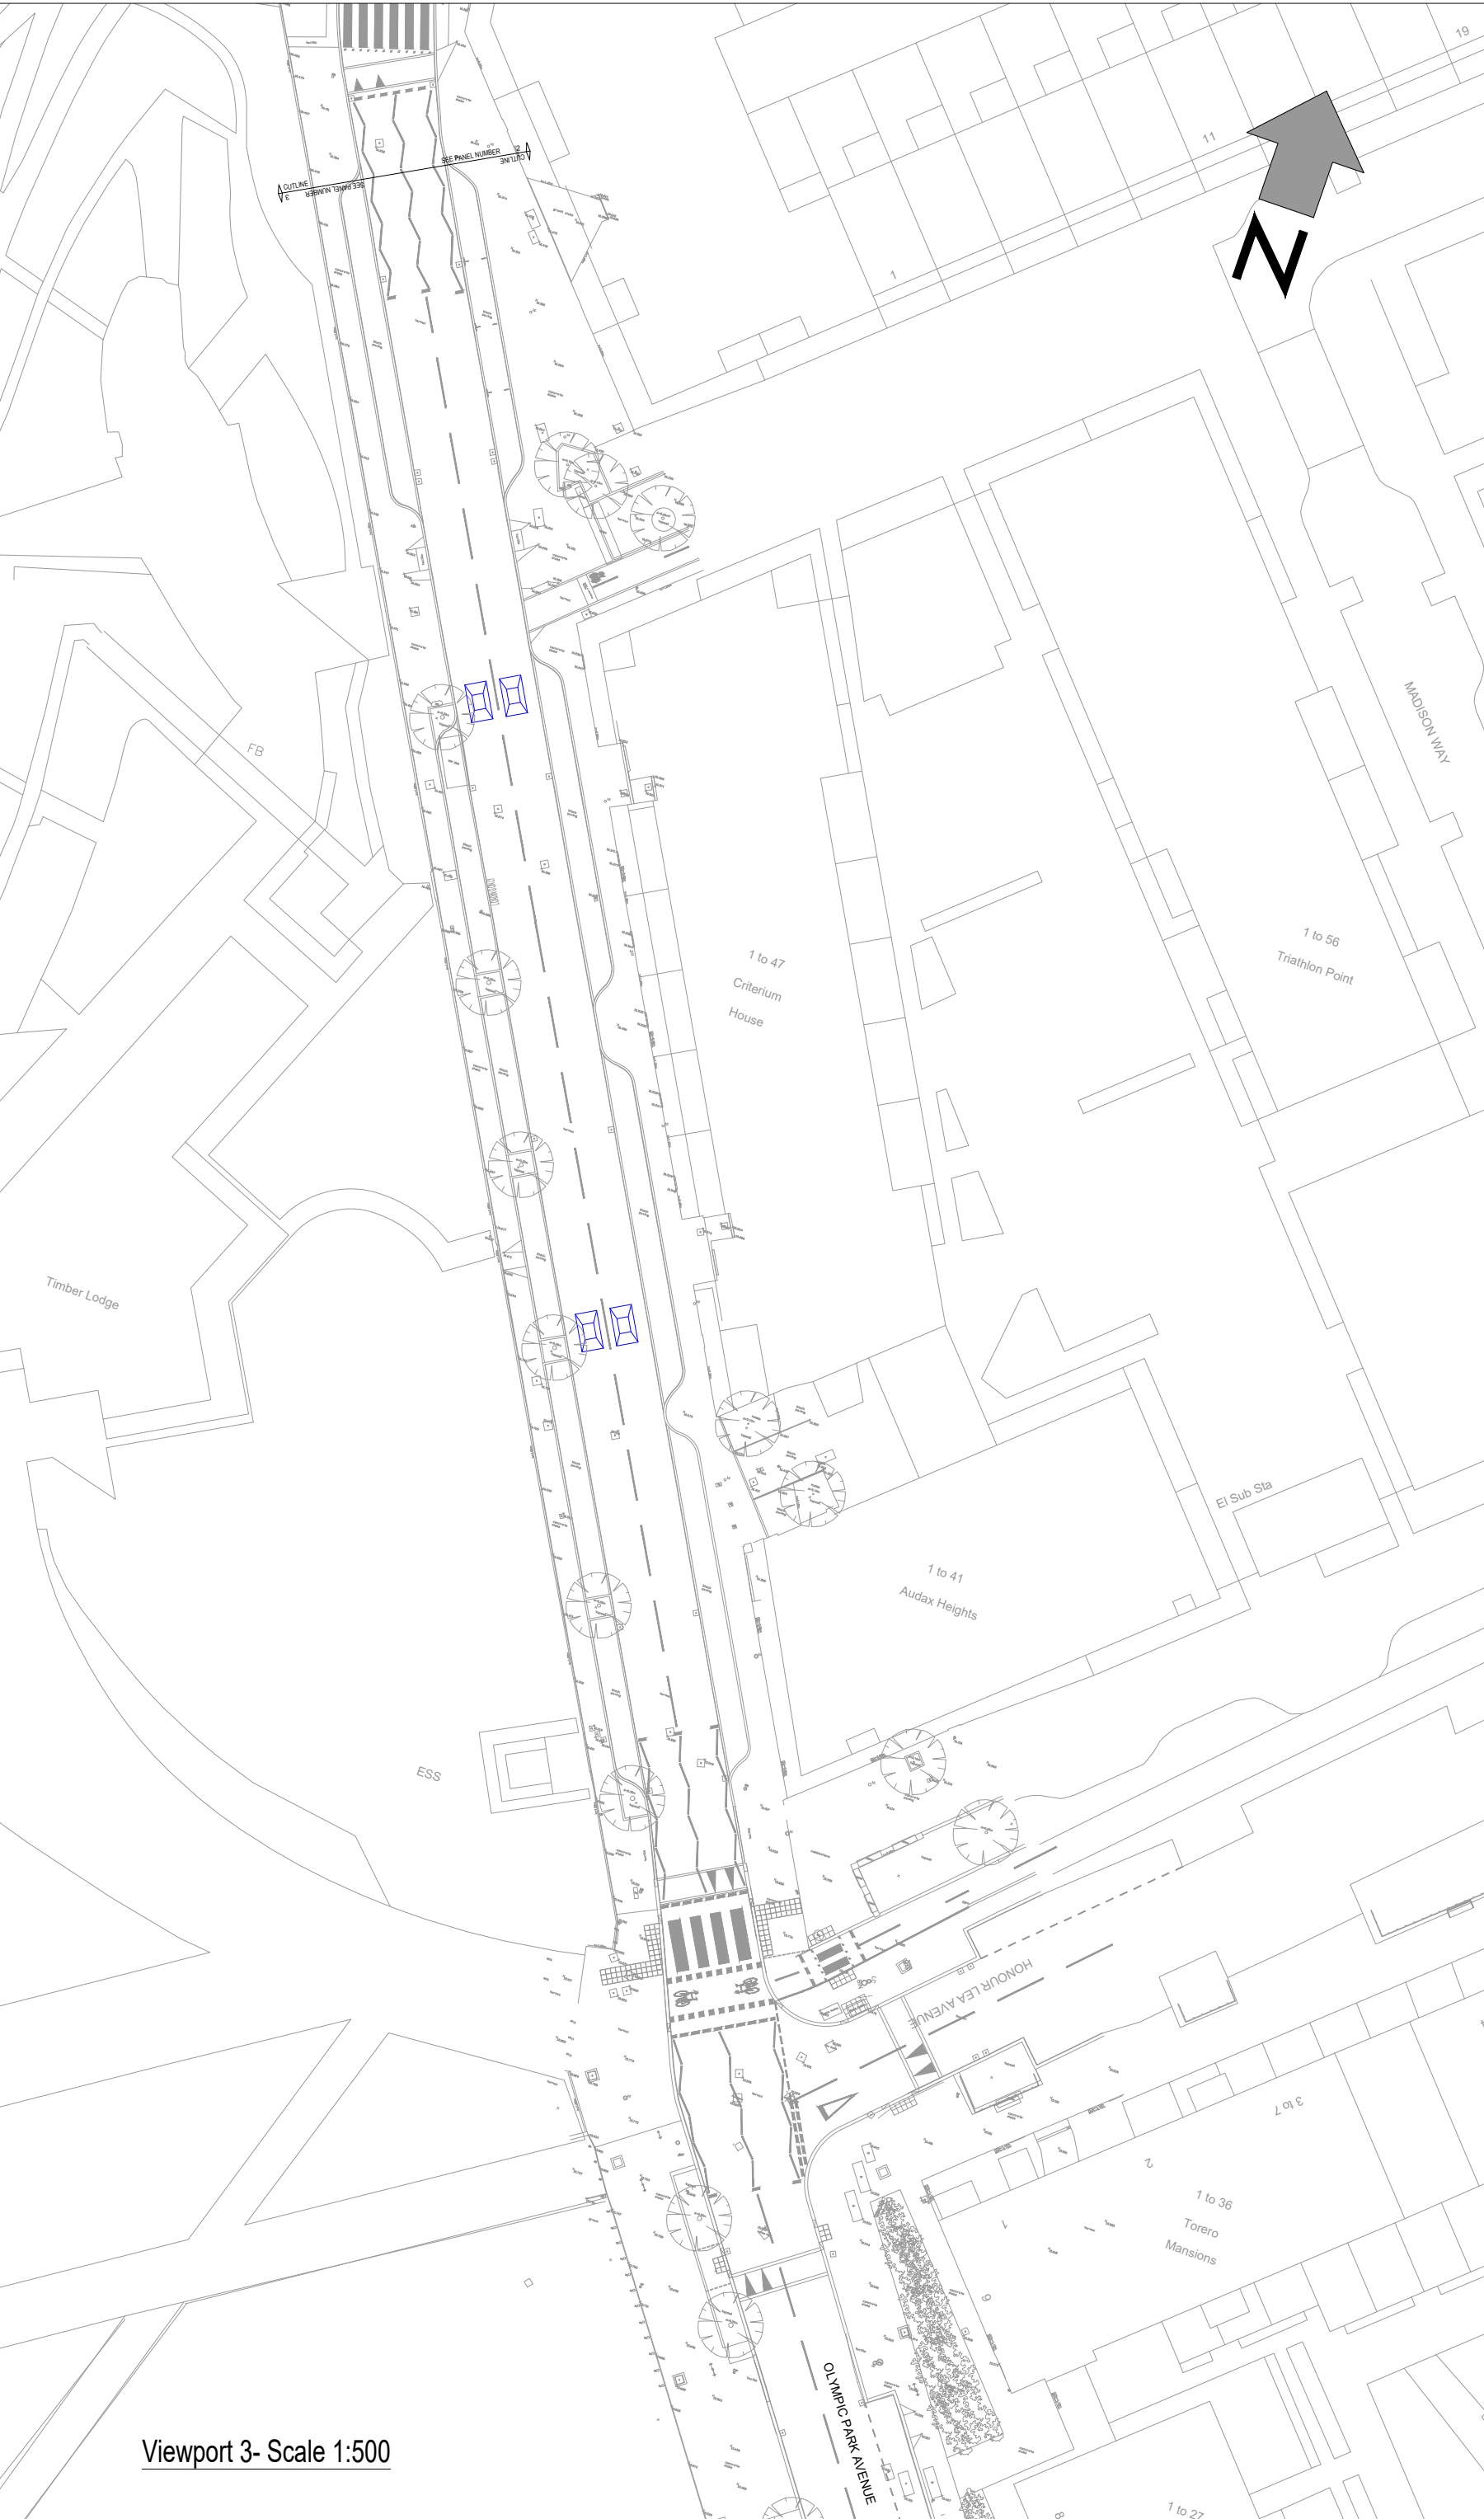


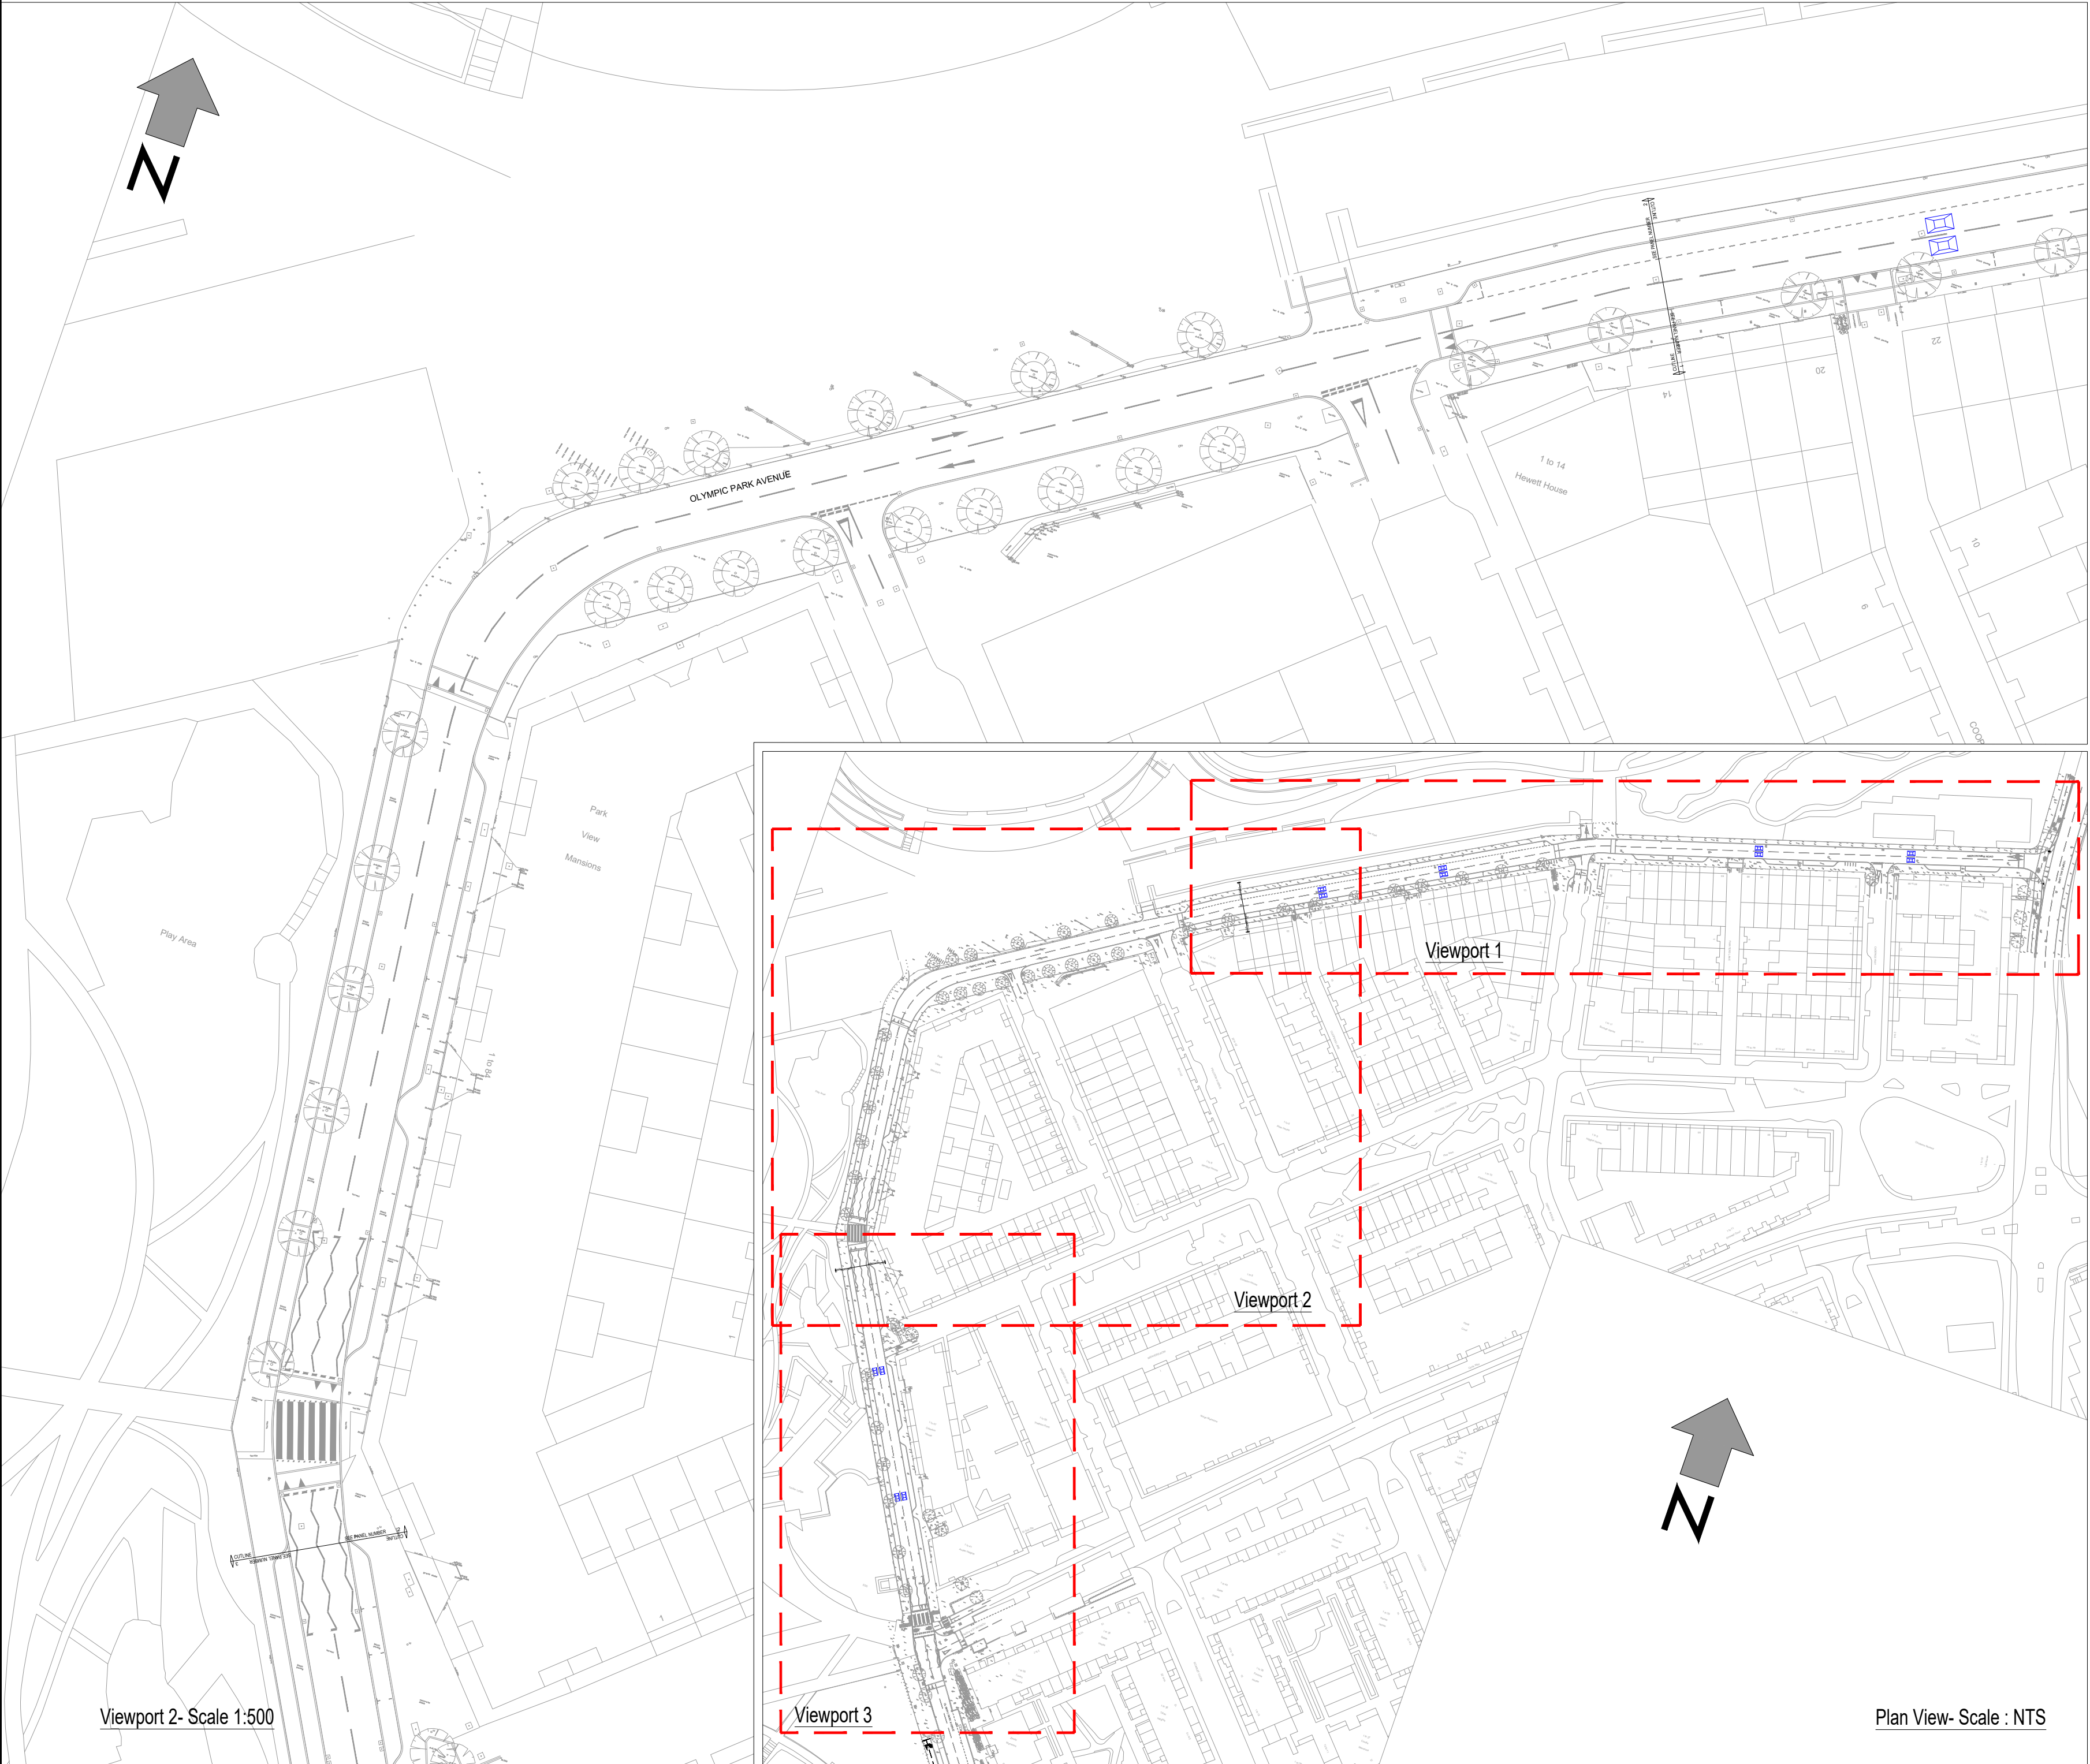

NOTES

© Crown copyright and database rights 2023 OS AC0000851117. You are permitted to use this data solely to enable you to respond to, or interact with, the organisation that provided you with the data. You are not permitted to copy, sub-license, distribute or sell any of this data to third parties in any form.

NOTES:

1. Please note: Any proposals dependent on exact location information may require measurement on site.

2. All dimensions shall be site verified, any discrepancies from actual site conditions shall be brought to the engineer/clerk of work's attention prior to carrying out any works in the affected areas. Affected works shall only be progressed upon engineer/clerk of work's instructions.

3. The contractor is responsible for checking the locations of existing statutory services prior to construction, pay attention to the "New Roads and Street Works Act 1991".

4. OTHER NOTES AS REQUIRED (In Sentence case please).

Key:

Proposed tarmac speed cushion

Existing tree to remain

A	MAY 24	First revision	DN	JMH
REV	DATE	DESCRIPTION	BY	CKD

Newham London

CLIENT

London Legacy Development Corporation
Highways and Sustainable Transport

PROJECT

CHOBHAM MANOR
PHASE 2
STRATFORD OLYMPIC PARK WARD

SUBJECT

ABERCROMBIE ROAD AND
OLYMPIC PARK AVENUE SPEED CUSHIONS

CONTRACT No.

SCALE

DRAWING No.

PROJECT STAGE

DRAWN

DESIGNED

CHECKED

APPROVED

DN

DN

JMH

P21143/1000 / 03

REV

A

PRELIMINARY DESIGN

DATE ISSUED

MAY 2024